



CONTRACT 14-040-STM-001  
AGREEMENT WITH  
**WELCH BROTHERS CONSTRUCTION**

This Contract is between the City of Anacortes, Washington, a Municipal Corporation (herein after referred to as "City") and Welch Brothers Construction, a private contractor at 8957 Stevenson Road, Anacortes, WA 98221 (herein after referred to as "Contractor").

PROJECT  
**Whites Addition Block 2 –  
Public Right-Of-Way Construction**

- Scope of Work:** Contractor shall furnish all materials, equipment, labor, and related items necessary to construct the remainder of the Public Right-of-Way at the Whites Addition Block 2, including storm conveyance, storm structure and asphalt paving, as directed by the Project Manager. Work is detailed in Plan Sheet C3/C6 and subject to the 2018 City of Anacortes Engineering Standards, both of which are hereby incorporated by reference and made a part hereof.
- Contract Price:** The Contractor will perform the scope of work above for a firm fixed price of **Forty-Six Thousand Eight Hundred Fifty-Seven Dollars and Ninety-Eight Cents (\$46,857.98)**, which includes \$3,789.98 in 8.8% sales tax, as detailed in Exhibit A, which is hereby incorporated by reference and made a part hereof. Before any payment is made by the City of Anacortes of sums under this contract, the contractor must provide a copy of the statement of *Intent to Pay Prevailing Wage* approved by the Department of Labor and Industries. Pursuant to RCW Chapter 60.28, a sum of five percent (5%) of the monies earned by the contractor will be retained.
- Bonds:** Pursuant to RCW 39.08.010, the Contractor shall provide the City a performance bond and payment bond for the full contract amount to be in effect as detailed in the incorporated General Provisions. The City may at its option release the bonds once all the conditions of RCW 39.08.010-1a have been discharged.
- Time of Completion:** The Contractor shall complete the work within thirty (30) calendar days after Notice to Proceed.
- Contract Requirements:** Contractor must have a contractor license number, insurance, and City of Anacortes business license. **Prevailing Wage Law Applies.** Forms Needed: 1) Proof of Insurance with Additional Insured Endorsement (see General Provisions); 2) Intent to Pay Prevailing Wage; 3) Affidavit of Wages Paid; 4) Performance Bond; 5) Payment Bond; 6) Certification of Compliance with Wage Payment Statutes.
- Contract Documents:** The attached General Provisions, Exhibit A, Plan Sheet C3/C6, and the incorporated by reference 2018 City of Anacortes Engineering Standards, are included in this Contract Agreement.

**The parties acknowledge** that there has been an opportunity to negotiate the terms and conditions of this Agreement and agree to each bind itself, its partners, successors, assigns, and legal representatives to the other party hereto, in respect of all covenants, agreements, and obligations contained in the Contract Documents. Each of the persons signing below on behalf of any party hereby represents and warrants that s/he or it is signing with full and complete authority to bind the party on whose behalf of whom s/he or it is signing, to each and every term of this Agreement.

**Owner:**  
City of Anacortes

**Contractor:**  
Welch Brothers Construction

\_\_\_\_\_  
Mayor

\_\_\_\_\_

\_\_\_\_\_  
Date

\_\_\_\_\_  
Date

\_\_\_\_\_  
Contractor License #

**1. WASHINGTON STATE PREVAILING WAGES**

Washington State Prevailing Wages apply to all Work. The Contractor and any of its Subcontractors are required to pay their laborers and mechanics minimum wage in compliance with Washington State Prevailing Wage Laws. Before any payment is made by the City of Anacortes of any sums under this contract, the contractor and each subcontractor must provide the City with a copy of the statement of *Intent to Pay Prevailing Wages* approved by the Washington State Department of Labor and Industries (L&I). Following contract completion, the City will not release any funds retained, according to the provisions of RCW 60.28.010, until the contractor and each subcontractor has provided the City a copy of the *Affidavit of Wages Paid* approved by L&I. L&I provides the wage forms. Payment by the contractor or subcontractor of any fees are incidental to the project and all costs shall be included in other pay items of the project.

For contracts in excess of \$10,000, the contractor must post in a conspicuous place at the job site, a copy of the statement of *Intent to Pay Prevailing Wages* approved by L&I and the address and phone number of the Industrial Statistician where complaints or inquires may be made. The City will refer any dispute regarding the prevailing rate of wage to L&I for arbitration.

The State of Washington prevailing wage rates applicable for this public works project, which is located in Skagit County, may be found at the following website address of the Department of Labor and Industries: <https://fortress.wa.gov/lni/wagelookup/prvwagelookup.aspx>. The prevailing wage schedule in effect for the work under the contract will be the one in effect upon the date of execution of the contract. A copy of the applicable prevailing wage rates are also available for viewing at the office of the Owner, located at 904 6<sup>th</sup> Street, Anacortes, WA. Upon request, the Owner will mail a hard copy of the applicable prevailing wages for this project.

At least once a month Contractor must file weekly certified payroll reports online with the Washington Department of Labor and Industries as required by RCW 39.12.120.

**2. Performance and Payment Bonds.** The City is required by RCW 39.08.010, with limited exceptions, to obtain both a Performance and a Payment bond for each public works project. The City requires separate Performance and Payment bonds for 100% of the contract amount furnished on bond forms standardized by the City Attorney's office. The bonds must meet the following provisions:

- Be for the full amount of the project, including tax.
- Name City of Anacortes as the obligee.
- List the correct Project Name and Project Number.
- Be signed by both the surety (the Attorney in Fact) and the Contractor.
- Be issued by a surety authorized to do business in the State of Washington (listed on the Insurance Commissioners website) and which meets the AM Best Rating required in the Contract Documents. If no requirement exists, a minimum of AM Best Rating A-7 or better will be required.

*Release of Bonds*

Bonds will not be released until the project has been completed and finally accepted.

*Performance Bonds* – Performance Bonds will be released at the end of the warranty period or six months after the date of final acceptance, whichever is later. The City may at its option release the bond once all the conditions of RCW 39.08.010-1a have been discharged.

*Payment Bonds* – Payment Bonds will be released either 45 days after final acceptance of the project or upon receipt of releases from the Department of Revenue, Department of Employment Security and the Department of Labor and Industries, whichever is later. Release is contingent on the fact that no claims against the bond have been filed prior to the 45 day mark. If claims have been filed against the bond, it will not be released until the claims have been resolved.

*Exceptions* – On projects \$150,000 and under, the Contractor can, in lieu of providing a performance and payment bond, request to have the City withhold 10% of monies earned on the project for a period of 30 days after final acceptance of the completed work or until receipt of all necessary releases from the Department of Revenue and the Department of Labor and Industries and settlement of any liens filed under Chapter 60.28 RCW, whichever is later. This exception is dependent on pre-approval by the City Attorney, and the City reserves the right to reject requests to waive the bond requirements.

**3. Retainage.** Pursuant to RCW Chapter 60.28, a sum of five percent (5%) of the monies earned by the Contractor will be retained. The Contractor may elect to execute a Retainage Bond. The bond must be furnished on a bond form standardized by the City Attorney's office and issued by a surety currently authorized by the State Insurance Commissioner to do business in Washington State. Retainage will be released **45 days after final acceptance**, provided that the following has occurred:

- 1) All liens placed against the project have been released. For projects over \$35,000, releases from the Department of Labor and Industries, Department of Employment Security and the Department of Revenue will also be required.
- 2) Affidavits of Wages paid for the final correct contract amount are approved and on file for the Contractor and any

subcontractors.

- 3) Worker's Compensation Premiums for the Contractor and any subcontractors are current.

Note: If the City has approved the Contractor's request to waive the bond requirements, the City will withhold a total of 10% of the monies earned for a period of 30 days after final acceptance of the completed work or until receipt of all necessary releases from the Department of Revenue and the Department of Labor and Industries and settlement of any liens filed under Chapter 60.28 RCW, whichever is later.

**4. Delivery.** Advance coordination of the work shall be made with the Project Manager Steve Lange (360) 299-1983.

**5. Subcontracts.** The Contractor shall give notice reasonably in advance of placing any subcontract; preferably the Contractor shall identify subcontracts before subcontracted work begins. "Subcontract" means any contract entered into by a subcontractor to furnish supplies or services for performance of the prime Contractor or a subcontractor. It includes, but is not limited to, purchase orders, and changes and modifications to purchase orders. The following information shall be included (i) a description of the supplies or services to be subcontracted, (ii) identification of the type of subcontract to be used (iii) identification of the proposed subcontractor, (iv) proposed subcontract price. Unless consent or approval specifically provides otherwise, consent by the City shall not constitute a determination

- (1) of the acceptability of any subcontract terms or conditions;
- (2) of the allowability of any cost under this contract, or
- (3) to relieve the Contractor of any responsibility for performing this Contract.

As required by RCW 39.06.020, the Contractor must verify responsibility criteria for each first-tier subcontractor, and a subcontractor of any tier that hires other subcontractors must verify responsibility criteria for each of its subcontractors. Verification is to include that, at the time of subcontract execution, each subcontractor meets the responsibility criteria listed in RCW 39.04.350(1) and additionally - if applicable - possesses an electrical contractor license or an elevator contractor license. This verification requirement, as well as the responsibility criteria, must be included in every public works contract and subcontract of every tier. The Contractor shall give immediate written notice of any action or suit filed and prompt notice of any claim made against the Contractor by any subcontractor or vendor that, in the opinion of the Contractor, may result in litigation related in any way to this contract, with respect to which the Contractor may be entitled to reimbursement from the City.

**6. Job Safety & COVID-19 Safety Requirements Compliance.** The Contractor, and its subcontractors of any tier, shall comply with all Washington Dept. of Labor & Industries safety standards, as well as comply with all current and future COVID-19 proclamations, regulations, requirements and/or related guidance issued by the Office of the Governor of Washington State and Office of the Mayor of the City of Anacortes as it may relate to City of Anacortes projects.

**7. Taxes.** The City will pay sales and use taxes imposed on goods or services acquired hereunder as required by law. The Contractor must pay all other taxes including, but not limited to: Business and Occupation Tax, taxes based on the Contractor's gross or net income, or personal property to which the City does not hold title. The City is exempt from Federal Excise Tax. Where applicable the City shall furnish a Federal Excise Tax Exemption certificate.

**8. Invoicing.** All invoices shall at a minimum include: Company Name, Invoice Date, Due Date (30 days), Invoice Number, **Agreement Number**, and Price. The Contractor must allow 30 calendar days from receipt of the invoice for payment. Invoices may be sent by US mail to City of Anacortes, Accounts Payable, PO Box 547, Anacortes, WA 98221, or by email to [accountspayable@cityofanacortes.org](mailto:accountspayable@cityofanacortes.org). Contractors may complete a City furnished ACH/EFT form to receive electronic payments directly to their financial institution. The City shall notify the Contractor within fifteen (15) calendar days from receipt of invoice if there are any objections or disputes with the invoice. The Contractor shall then resubmit a new invoice less the disputed amount and payment shall be made within 30 calendar days. Any disputed amounts may be submitted under the Disputes clause contained herein.

**9. Withholding Payment.** In the event the City determines that the Contractor has failed to perform any obligation under this Contract within the times set forth in this Contract, then the City may withhold from amounts otherwise due and payable to Contractor the amount determined by the City as necessary to cure the default, until the Contracting Officer determines that such failure to perform has been cured. Withholding under this clause shall not be deemed a breach entitling Contractor to terminate or damages, provided that the City promptly gives notice in writing to the Contractor of the nature of the default or failure to perform, and in no case more than 8 days after it determines to withhold amounts otherwise due. A determination of the Public Works Director set forth in such notice to the Contractor of the action required and/or the amount required to cure any alleged failure to perform shall be deemed conclusive, except to the extent that the Contractor acts within the times and in strict accord with the provisions of the Disputes clause of this Contract. The City may act in accordance with any determination of the Public Works Director which has become conclusive under this clause, without prejudice to any other remedy under the Contract, to take all or any of the following actions: (1) cure any failure or default, (2) to pay any amount so required to be paid and to charge the same to the account of the Contractor, (3) to set off any amount so paid or incurred from amounts due to become due the Contractor. In the event the Contractor obtains relief upon a claim under the Disputes clause, no penalty or damages shall accrue to Contractor by reason of good faith withholding by the City under this clause.

**10. Final Payment: Waiver of Claim.** The contractor's acceptance of final payment (excluding withheld retainage) shall constitute a waiver of claims, except those previously and properly made and identified by the contractor as unsettled at the time request for final payment is made.

**11. Inspection.**

**A. Of the Work**

All materials furnished and work done shall be subject to inspection. The City Project Manager administering the Contract shall at all times have access to the work wherever it is in progress or being performed, and the Contractor shall provide proper facilities for such access and inspection. Such inspection shall not relieve the Contractor of the responsibility of performing the work correctly, utilizing the best labor and materials in strict accordance with the Specifications of the Contract. All material or work approved and later found to be defective shall be replaced without cost to the City.

**B. Project Manager's Authority**

The Project Manager shall have power to reject materials or workmanship which do not fulfill the requirements of these Specifications, but in case of dispute the Contractor may appeal to the City Attorney whose decision shall be final. The Contract shall be carried out under the general control of the representative of the City administering the Contract, who may exercise such control over the conduct of the work as may be necessary, in his or her opinion, to safeguard the interest of the City. The Contractor shall comply with any and all orders and instructions given by the representative of the particular Department administering the Contract in accordance with the terms of the Contract. Nothing herein contained, however, shall be taken to relieve the Contractor of his/her obligations or responsibilities under the Contract.

**12. New and Unused.** All units, equipment, parts and material shall be new, unused, manufacturer's current model year and in current production. All materials shall have physical and chemical properties to withstand the intended purpose. Equipment design shall have sufficient excess capacity for durability and safety.

**13. Warranty.** The Contractor shall return to the project and repair or replace all defects in workmanship and material discovered within one year after Final Acceptance of the Work, including any necessary labor and materials. The Contractor shall start work to remedy any such defects within 7 calendar days of receiving City's written notice of a defect, and shall complete such work within the time stated in the City's notice. In case of an emergency, where damage may result from delay or where loss of services may result, such corrections may be made by the City's own forces or another contractor, in which case the cost of corrections shall be paid by the Contractor. In the event the Contractor does not accomplish corrections within the time specified, the work will be otherwise accomplished and the cost of same shall be paid by the Contractor. When corrections of defects are made, the Contractor shall then be responsible for correcting all defects in workmanship and materials in the corrected work for one year after acceptance of the corrections by City. In addition, the Contractor shall obtain and submit to the City any necessary documentation to secure any extended manufacturer's warranty and warranty terms. This guarantee is supplemental to and does not limit or affect the requirements that the Contractor's work comply with the requirements of the Contract or any other legal rights or remedies of the City.

**14. Indemnification / Hold Harmless.** The Contractor shall defend, indemnify and hold the Public Entity, its officers, officials, employees and volunteers harmless from any and all claims, injuries, damages, losses or suits including attorney fees, arising out of or in connection with the performance of this Agreement, except for injuries and damages caused by the sole negligence of the Public Entity.

However, should a court of competent jurisdiction determine that this Agreement is subject to RCW 4.24.115, then, in the event of liability for damages arising out of bodily injury to persons or damages to property caused by or resulting from the concurrent negligence of the Contractor and the Public Entity, its officers, officials, employees, and volunteers, the Contractor's liability hereunder shall be only to the extent of the Contractor's negligence. It is further specifically and expressly understood that the indemnification provided herein constitutes the Contractor's waiver of immunity under Industrial Insurance, Title 51 RCW, solely for the purposes of this indemnification. This waiver has been mutually negotiated by the parties. The provisions of this section shall survive the expiration or termination of this Agreement.

**15. Insurance.**

**A. Insurance Term:** The Contractor shall procure and maintain insurance, as required in this Section, without interruption from commencement of the Contractor's work through the term of the contract and for thirty (30) days after the Physical Completion date, unless otherwise indicated herein.

**B. No Limitation:** The Contractor's maintenance of insurance, its scope of coverage and limits as required herein shall not be construed to limit the liability of the Contractor to the coverage provided by such insurance, or otherwise limit the City's recourse to any remedy available at law or in equity.

**C. Minimum Scope of Insurance:** The Contractor's required insurance shall be of the types and coverage as stated below:

1. Automobile Liability insurance covering all owned, non-owned, hired and leased vehicles. Coverage shall be at least as broad as Insurance Services Office (ISO) form CA 00 01.
2. Commercial General Liability insurance shall be as least as broad as ISO occurrence form CG 00 01 and shall cover liability arising from premises, operations, independent contractors, products-completed operations, stop gap

liability, personal injury and advertising injury, and liability assumed under an insured contract. The Commercial General Liability insurance shall be endorsed to provide a per project general aggregate limit using ISO form CG 25 03 05 09 or an equivalent endorsement. There shall be no exclusion for liability arising from explosion, collapse or underground property damage. **The City of Anacortes and its officers, elected officials, employees, agents, and volunteers shall be named as an additional insured** under the Contractor's Commercial General Liability insurance policy with respect to the work performed for the City using ISO Additional Insured endorsement CG 20 10 10 01 and Additional Insured-Completed Operations endorsement CG 20 37 10 01 or substitute endorsements providing at least as broad coverage.

3. Worker's Compensation coverage as required by the Industrial Insurance laws of the State of Washington.

**D. Minimum Amounts of Insurance:** The Contractor shall maintain the following insurance limits:

1. Automobile Liability insurance with a minimum combined single limit for bodily injury and property damage of \$1,000,000 per accident.
2. Commercial General Liability insurance shall be written with limits no less than \$2,000,000 each occurrence, \$2,000,000 general aggregate and \$2,000,000 products-completed operations aggregate limit.

**E. Public Entity Full Availability of Contractor Limits:** If the Contractor maintains higher insurance limits than the minimums shown above, the Public Entity shall be insured for the full available limits of Commercial General and Excess or Umbrella liability maintained by the Contractor, irrespective of whether such limits maintained by the Contractor are greater than those required by this contract or whether any certificate of insurance furnished to the Public Entity evidences limits of liability lower than those maintained by the Contractor.

**F. Other Insurance Provision:** The Contractor's Automobile Liability and Commercial General Liability insurance policies are to contain, or be endorsed to contain that they shall be primary insurance as respect the City. Any insurance, self-insurance, or self-insured pool coverage maintained by the City shall be excess of the Contractor's insurance and shall not contribute with it.

**G. Acceptability of Insurers:** Insurance is to be placed with insurers with a current A.M. Best rating of not less than A:VII.

**H. Verification of Coverage:** The Contractor shall furnish the City with original certificates and a copy of the amendatory endorsements, including but not necessarily limited to the additional insured endorsements, evidencing the insurance requirements of the Contractor before commencement of the work. Upon request by the City, the Contractor shall furnish certified copies of all required insurance policies, including endorsements, required in this contract and evidence of all subcontractors' coverage.

**I. Subcontractors' Insurance:** The Contractor shall cause each and every Subcontractor to provide insurance coverage that complies with all applicable requirements of the Contractor-provided insurance as set forth herein, except the Contractor shall have sole responsibility for determining the limits of coverage required to be obtained by Subcontractors. The Contractor shall ensure that the City is an additional insured on each and every Subcontractor's Commercial General liability insurance policy using an endorsement at least as broad as ISO CG 20 10 10 01 for ongoing operations and CG 20 37 10 01 for completed operations.

**J. Notice of Cancellation:** The Contractor shall provide the City and all Additional Insureds for this work with written notice of any policy cancellation within two (2) business days of their receipt of such notice.

**K. Failure to Maintain Insurance:** Failure on the part of the Contractor to maintain the insurance as required shall constitute a material breach of contract, upon which the City may, after giving five business days notice to the Contractor to correct the breach, immediately terminate the contract or, at its discretion, procure or renew such insurance and pay any and all premiums in connection therewith, with any sums so expended to be repaid to the City on demand, or at the sole discretion of the City, offset against funds due the Contractor from the City.

**16. Acceptance.** Contractor acknowledges and agrees that these General Provisions are incorporated in, and are a part of, each purchase order or other agreement relating to the provision of goods and/or related services by Contractor. These General Provisions supersede all conflicting or additional terms pre-printed on any purchase order, quote, invoice, or otherwise set forth on any release, acknowledgement, confirmation, requisition, work order, shipping instruction, specification and similar document or communication.

**17. Registered or Licensed Contractor.** The City is prohibited by RCW 39.06.010 from executing an Agreement with a Contractor who is not registered or licensed as required by the laws of the state. In addition, Anacortes Municipal Code requires that every person engaging in business within the city limits of Anacortes register their business with the state and include a City of Anacortes Endorsement. Businesses from outside city limits with a gross annual income of \$2,000 in Anacortes are also required to obtain a city endorsement. Business licenses and city endorsements can be obtained through the State of Washington Department of Revenue (DOR) Business Licensing Service (BLS) at [bls.dor.wa.gov](https://bls.dor.wa.gov).

**18. Standard Title VI / Non-Discrimination Assurances.** During the performance of this contract, the Contractor, for itself, its assignees, and successors in interest agrees to the clauses in "Appendix A" and "Appendix E" of the Standard Title VI Assurances (USDOT1050.2A), which are hereby incorporated by reference and made a part hereof.

**19. Contractor is an Independent Contractor.** The parties intend that an independent Contractor relationship will be created by this Agreement. No agent, employee or representative of the Contractor shall be deemed to be an agent, employee or representative of the City for any purpose. Contractor shall be solely responsible for all acts of its agents, employees, representatives and Sub-Contractors during the performance of this Agreement.

**20. No Third-Party Beneficiary Rights.** This Agreement is not intended to and shall not be construed to give any Third Party any interest or rights (including, without limitation, any Third-Party beneficiary rights) with respect to or in connection with any agreement or provision contained herein or contemplated hereby, except as otherwise expressly provided for in this Agreement.

**21. The City's Right to Terminate Agreement.**

**A. Termination for Default:** If the Contractor defaults by failing to perform any of the obligations of the Agreement or becomes insolvent or is declared bankrupt or commits any act of bankruptcy or insolvency or makes an assignment for the benefit of creditors, the City may, by depositing written notice to the Contractor in the U.S. mail, postage prepaid, terminate the Agreement, and at the City's option, obtain performance of the work elsewhere. If the Agreement is terminated for default, the Contractor shall not be entitled to receive any further payments under the Agreement until the Scope of Services under this Agreement has been fully performed. Any extra cost or damage to the City resulting from such default(s) shall be deducted from any money due or coming due to the Contractor. The Contractor shall bear any extra expenses incurred by the City in completing the work, including all increased costs for completing the work, and all damage sustained, or which may be sustained by the City by reason of such default. If a notice of termination for default has been issued and it is later determined for any reason that the Contractor was not in default, the rights and obligations of the parties shall be the same as if the notice of termination had been issued pursuant to the Termination for Public Convenience paragraph hereof.

**B. Termination for Public Convenience:** The City may terminate the Agreement in whole or in part whenever the City determines, in its sole discretion that such termination is in the best interests of the City. Whenever the Agreement is terminated in accordance with this paragraph, the Contractor shall be entitled to payment for actual work performed at unit Agreement prices for completed items of work through the date of termination. An equitable adjustment in the Agreement price for partially completed items of work will be made, but such adjustment shall not include provision for loss of anticipated profit on deleted or uncompleted work. Termination of this Agreement by the City at any time during the term, whether for default or convenience, shall not constitute a breach of Agreement by the City.

**22. Changes/Additional Work.** The City may engage Contractor to perform services in addition to those listed in this Agreement, and Contractor will be entitled to additional compensation for authorized additional services or materials. The City shall not be liable for additional compensation until and unless any and all additional work and compensation is approved in advance in writing and signed by both parties to this Agreement. If conditions are encountered which are not anticipated in the Scope of Services, the City understands that a revision to the Scope of Services and fees may be required. Provided, however, that nothing in this paragraph shall be interpreted to obligate the Contractor to render or the City to pay for services rendered in excess of the Scope of Services unless or until a modification to this Agreement is approved in writing by both parties.

**23. Non-waiver.** Waiver by the City of any provision of this Agreement or any time limitation provided for in this Agreement shall not constitute a waiver of any other provision.

**24. Covenant Against Contingent Fees.** The Contractor warrants that he has not employed or retained any company or person, other than a bona fide employee working solely for the Contractor, to solicit or secure this Agreement, and that he has not paid or agreed to pay any company or person, other than a bona fide employee working solely for the Contractor, any fee, commission, percentage, brokerage fee, gifts, or any other consideration contingent upon or resulting from the award of making of this Agreement. For breach or violation of this warranty, the City shall have the right to annul this Agreement without liability or, in its discretion to deduct from the Agreement price or consideration, or otherwise recover, the full amount of such fee, commission, percentage, brokerage fee, gift, or contingent fee.

**25. Disputes**

**A. General:** Differences between the Contractor and the City, arising under and by virtue of this Agreement shall be brought to the attention of the City at the earliest possible time in order that such matters may be settled or other appropriate action promptly taken. The provisions of this Clause shall survive the expiration or termination of this Agreement.

**B. Notice of Potential Claims:** The Contractor shall not be entitled to additional compensation which otherwise may be payable, or to extension of time for (1) any act or failure to act by the City, or (2) the happening of any event or occurrence, unless the Contractor has given the City a written Notice of Potential Claim within 10 days of the commencement of the act, failure, or event giving rise to the claim, and before final payment by the City. The written Notice of Potential Claim

shall set forth the reasons for which the Contractor believes additional compensation or extension of time is due, the nature of the cost involved, and insofar as possible, the amount of the potential claim. Contractor shall keep full and complete daily records of the Work performed, labor and all costs and additional time claimed to be additional.

**C. Detailed Claim:** The Contractor shall not be entitled to claim any such additional compensation, or extension of time, unless within 30 days of the accomplishment of the portion of the work from which the claim arose, and before final payment by the City, the Contractor has given the City a detailed written statement of each element of cost or other compensation requested and of all elements of additional time required, and copies of any supporting documents evidencing the amount or the extension of time claimed to be due.

**D. Dispute Resolution:** In the event of a dispute between the City and the Contractor arising out of this Agreement, or any obligation hereunder the dispute shall first be referred to the representatives designated by the City and the Contractor to have oversight over the administration of this Agreement. Said representatives shall meet within thirty (30) calendar days of receipt of detailed claim, and the parties shall make a good faith effort to achieve a resolution of the dispute. In the event the parties are unable to resolve the dispute under the procedure set forth above, then the parties hereby agree that the matter shall be referred to mediation. The parties shall mutually agree upon a mediator to assist them in resolving their differences. Any expenses incidental to mediation shall be borne equally by the parties. If either party is dissatisfied with the outcome of the mediation, that party may then pursue any available judicial remedies.

**26. Force Majeure.** Neither party shall be liable to the other or deemed in breach or default for any failure or delay in performance under this Agreement during the time and to the extent its performance is prevented by reasons of Force Majeure. For the purposes of this Agreement, Force Majeure means an occurrence that is beyond the reasonable control of and without fault or negligence of the party claiming force majeure and which, by exercise of due diligence of such party, could not have been prevented or overcome. Force Majeure shall include natural disasters, including fire, flood, earthquake, windstorm, avalanche, mudslide, and other similar events; acts of war or civil unrest when an emergency has been declared by appropriate governmental officials; acts of civil or military authority; freight embargoes; epidemics; quarantine restrictions; labor strikes; boycotts; terrorist acts; riots; insurrections; explosions; and nuclear accidents. A party claiming suspension or termination of its obligations due to force majeure shall give the other party prompt written notice, but no more than two (2) working days after the event, of the impediment and its effect on the ability to perform; failure to provide such notice shall preclude recovery under this provision. Such delay shall cease as soon as practicable and written notification of same shall be provided. The time of completion shall be extended by Agreement modification for a period of time equal to the time that the results or effects of such delay prevented the delayed party from performing in accordance with this Agreement. Rights Reserved: The City reserves the right to cancel the Agreement and/or purchase materials, equipment or services from the best available source during the time of force majeure, and Contractor shall have no recourse against the City.

**27. Governing Law.** This Agreement shall be governed by and construed under the laws of the State of Washington. Any action brought under the Agreement or relating to the Project shall be brought in the Superior Court of the State of Washington in Skagit County Washington.

**28. Compliance with Laws.** The Contractor in the performance of this Agreement shall comply with all applicable Federal, State or local laws and ordinances, including regulations for licensing, certification and operation of facilities, programs and accreditation, and licensing of individuals, and any other standards or criteria as described in the Agreement to assure quality of services. Contractor will follow all applicable laws and requirements for excavation and disposal of material.

**29. Severability.** If any term or condition of this Agreement or the application thereof to any person(s) or circumstances is held invalid, such invalidity shall not affect other terms, conditions or applications which can be given effect without the invalid term, condition or application. To this end, the terms and conditions of this Agreement are declared severable.

**30. Survival of Contract Termination.** The provisions of the following paragraphs, the provisions of the non collusion affidavit, and the liability of the Contractor for default during the term of the Contract shall survive, notwithstanding the termination or invalidity of this Contract for any reason: Taxes; Warranty; The City’s Right to Terminate Contract; Governing Law; Indemnification / Hold Harmless; Disputes.

**31. Notices.** Receipt of any notice shall be deemed effective three days after deposit of written notice in the U.S. mail, with proper postage and properly addressed. Notices shall be sent to the following addresses:

<p>CITY:</p> <p>City of Anacortes</p> <p>Tiffany Matson</p> <p>904 6th Street</p> <p>PO Box 547</p> <p>Anacortes, WA 98221</p>	<p>CONTRACTOR:</p> <p>Welch Brothers Construction</p> <p>Mike Welch</p> <p>8957 Stevenson Road</p> <p>Anacortes, WA 98221</p>
--	---

## APPENDIX A

During the performance of this contract, the contractor, for itself, its assignees, and successors in interest (hereinafter referred to as the "contractor") agrees as follows:

1. **Compliance with Regulations:** The contractor (hereinafter includes consultants) will comply with the Acts and the Regulations relative to Non-discrimination in Federally-assisted programs of the U.S. Department of Transportation, Washington State Department of Transportation, as they may be amended from time to time, which are herein incorporated by reference and made a part of this contract.
2. **Non-discrimination:** The contractor, with regard to the work performed by it during the contract, will not discriminate on the grounds of race, color, or national origin in the selection and retention of subcontractors, including procurements of materials and leases of equipment. The contractor will not participate directly or indirectly in the discrimination prohibited by the Acts and the Regulations, including employment practices when the contract covers any activity, project, or program set forth in Appendix B of 49 CFR Part 21.
3. **Solicitations for Subcontracts, Including Procurements of Materials and Equipment:** In all solicitations, either by competitive bidding, or negotiation made by the contractor for work to be performed under a subcontract, including procurements of materials, or leases of equipment, each potential subcontractor or supplier will be notified by the contractor of the contractor's obligations under this contract and the Acts and the Regulations relative to Non-discrimination on the grounds of race, color, or national origin.
4. **Information and Reports:** The contractor will provide all information and reports required by the Acts, the Regulations, and directives issued pursuant thereto and will permit access to its books, records, accounts, other sources of information, and its facilities as may be determined by the Recipient or the Washington State Department of Transportation to be pertinent to ascertain compliance with such Acts, Regulations, and instructions. Where any information required of a contractor is in the exclusive possession of another who fails or refuses to furnish the information, the contractor will so certify to the Recipient or the Washington State Department of Transportation, as appropriate, and will set forth what efforts it has made to obtain the information.
5. **Sanctions for Noncompliance:** In the event of a contractor's noncompliance with the Non-discrimination provisions of this contract, the Recipient will impose such contract sanctions as it or the Washington State Department of Transportation may determine to be appropriate, including, but not limited to:
  - a. withholding payments to the contractor under the contract until the contractor complies; and/or
  - b. cancelling, terminating, or suspending a contract, in whole or in part.
6. **Incorporation of Provisions:** The contractor will include the provisions of paragraphs one through six in every subcontract, including procurements of materials and leases of equipment,



unless exempt by the Acts, the Regulations and directives issued pursuant thereto. The contractor will take action with respect to any subcontract or procurement as the Recipient or the Washington State Department of Transportation may direct as a means of enforcing such provisions including sanctions for noncompliance. Provided, that if the contractor becomes involved in, or is threatened with litigation by a subcontractor, or supplier because of such direction, the contractor may request the Recipient to enter into any litigation to protect the interests of the Recipient. In addition, the contractor may request the United States to enter into the litigation to protect the interests of the United States.

## APPENDIX E

During the performance of this contract, the contractor, for itself, its assignees, and successors in interest (hereinafter referred to as the "contractor") agrees to comply with the following non-discrimination statutes and authorities; including but not limited to:

### **Pertinent Non-Discrimination Authorities:**

- Title VI of the Civil Rights Act of 1964 (42 U.S.C. § 2000d et seq., 78 stat. 252), (prohibits discrimination on the basis of race, color, national origin); and 49 CFR Part 21.
- The Uniform Relocation Assistance and Real Property Acquisition Policies Act of 1970, (42 U.S.C. § 4601), (prohibits unfair treatment of persons displaced or whose property has been acquired because of Federal or Federal-aid programs and projects);
- Federal-Aid Highway Act of 1973, (23 U.S.C. § 324 et seq.), (prohibits discrimination on the basis of sex);
- Section 504 of the Rehabilitation Act of 1973, (29 U.S.C. § 794 et seq.), as amended, (prohibits discrimination on the basis of disability); and 49 CFR Part 27;
- The Age Discrimination Act of 1975, as amended, (42 U.S.C. § 6101 et seq.), (prohibits discrimination on the basis of age);
- Airport and Airway Improvement Act of 1982, (49 USC § 471, Section 47123), as amended, (prohibits discrimination based on race, creed, color, national origin, or sex);
- The Civil Rights Restoration Act of 1987, (PL 100-209), (Broadened the scope, coverage and applicability of Title VI of the Civil Rights Act of 1964, The Age Discrimination Act of 1975 and Section 504 of the Rehabilitation Act of 1973, by expanding the definition of the terms "programs or activities" to include all of the programs or activities of the Federal-aid recipients, sub-recipients and contractors, whether such programs or activities are Federally funded or not);
- Titles II and III of the Americans with Disabilities Act, which prohibit discrimination on the basis of disability in the operation of public entities, public and private transportation systems, places of public accommodation, and certain testing entities (42 U.S.C. §§ 12131-12189) as implemented by Department of Transportation regulations at 49 C.F.R. parts 37 and 38;
- The Federal Aviation Administration's Non-discrimination statute (49 U.S.C. § 47123) (prohibits discrimination on the basis of race, color, national origin, and sex);
- Executive Order 12898, Federal Actions to Address Environmental Justice in Minority Populations and Low-Income Populations, which ensures Non-discrimination against minority populations by discouraging programs, policies, and activities with disproportionately high and adverse human health or environmental effects on minority and low-income populations;
- Executive Order 13166, Improving Access to Services for Persons with Limited English Proficiency, and resulting agency guidance, national origin discrimination includes discrimination because of Limited English proficiency (LEP). To ensure compliance with Title VI, you must take reasonable steps to ensure that LEP persons have meaningful access to your programs (70 Fed. Reg. at 74087 to 74100);
- Title IX of the Education Amendments of 1972, as amended, which prohibits you from discriminating because of sex in education programs or activities (20 U.S.C. 1681 et seq).

# CONTRACT 14-040-STM-001

1/12/2022 4:46:19PM

## EXHIBIT A



### WELCH BROTHERS CONSTRUCTION INC.

PO BOX 818 ANACORTES WA. 98221

**Contact:** Mike Welch  
**Phone:** 360-293-9848 office / 360-333-3040 cell  
**Fax:** 360-299-9158

Quote To: CITY OF ANACORTES  
STEVE LANG


Job Name: 32 STREET ALLEY REGRADE AND STOR  
Date of Plans: 3/10/15 SKETCH  
CITY OF ANACORTES SKETCH  
STEVE LANG/ ERIC SHARBECK


Phone: 360-293-1921  
EMAIL: stevel@cityofanacortes.org

INCLUDES 8.8% SALES TAX



ITEM	DESCRIPTION	QUANTITY	UNIT		
* 1000	MOB / DEMOB	1.00	LS		
* 1500	TRAFFIC CONTROL	1.00	DAY		
* 5100	12" STORM WITH SELECT BACKFILL HAUL SPOILS	95.00	LF		
* 5101	8 INCH PERF WITH DRIAN ROCK HAUL SPOILS	10.00	LF		
* 5120	6 INCH SERVICE SELECT BACKFILL HAUL SPOILS	10.00	LF		
* 5200	TYPE 1 CATCH BASIN	1.00	EA		
* 5300	PLACE 2" HMA 3" CSTC	1.00	LS		
* 5303	REGRADE EXISTING SUBGRADE	1.00	LS		

<b>PRE-TAX GRAND TOTAL</b>	<b>\$43,068.00</b>
<b>TAX</b>	<b>\$3,789.98</b>
<b>GRAND TOTAL</b>	<b>\$46,857.98</b>

**LEGEND:**  
 = INLET PROTECTION  
 WSDOT STANDARD PLAN  
 I-40.20-00

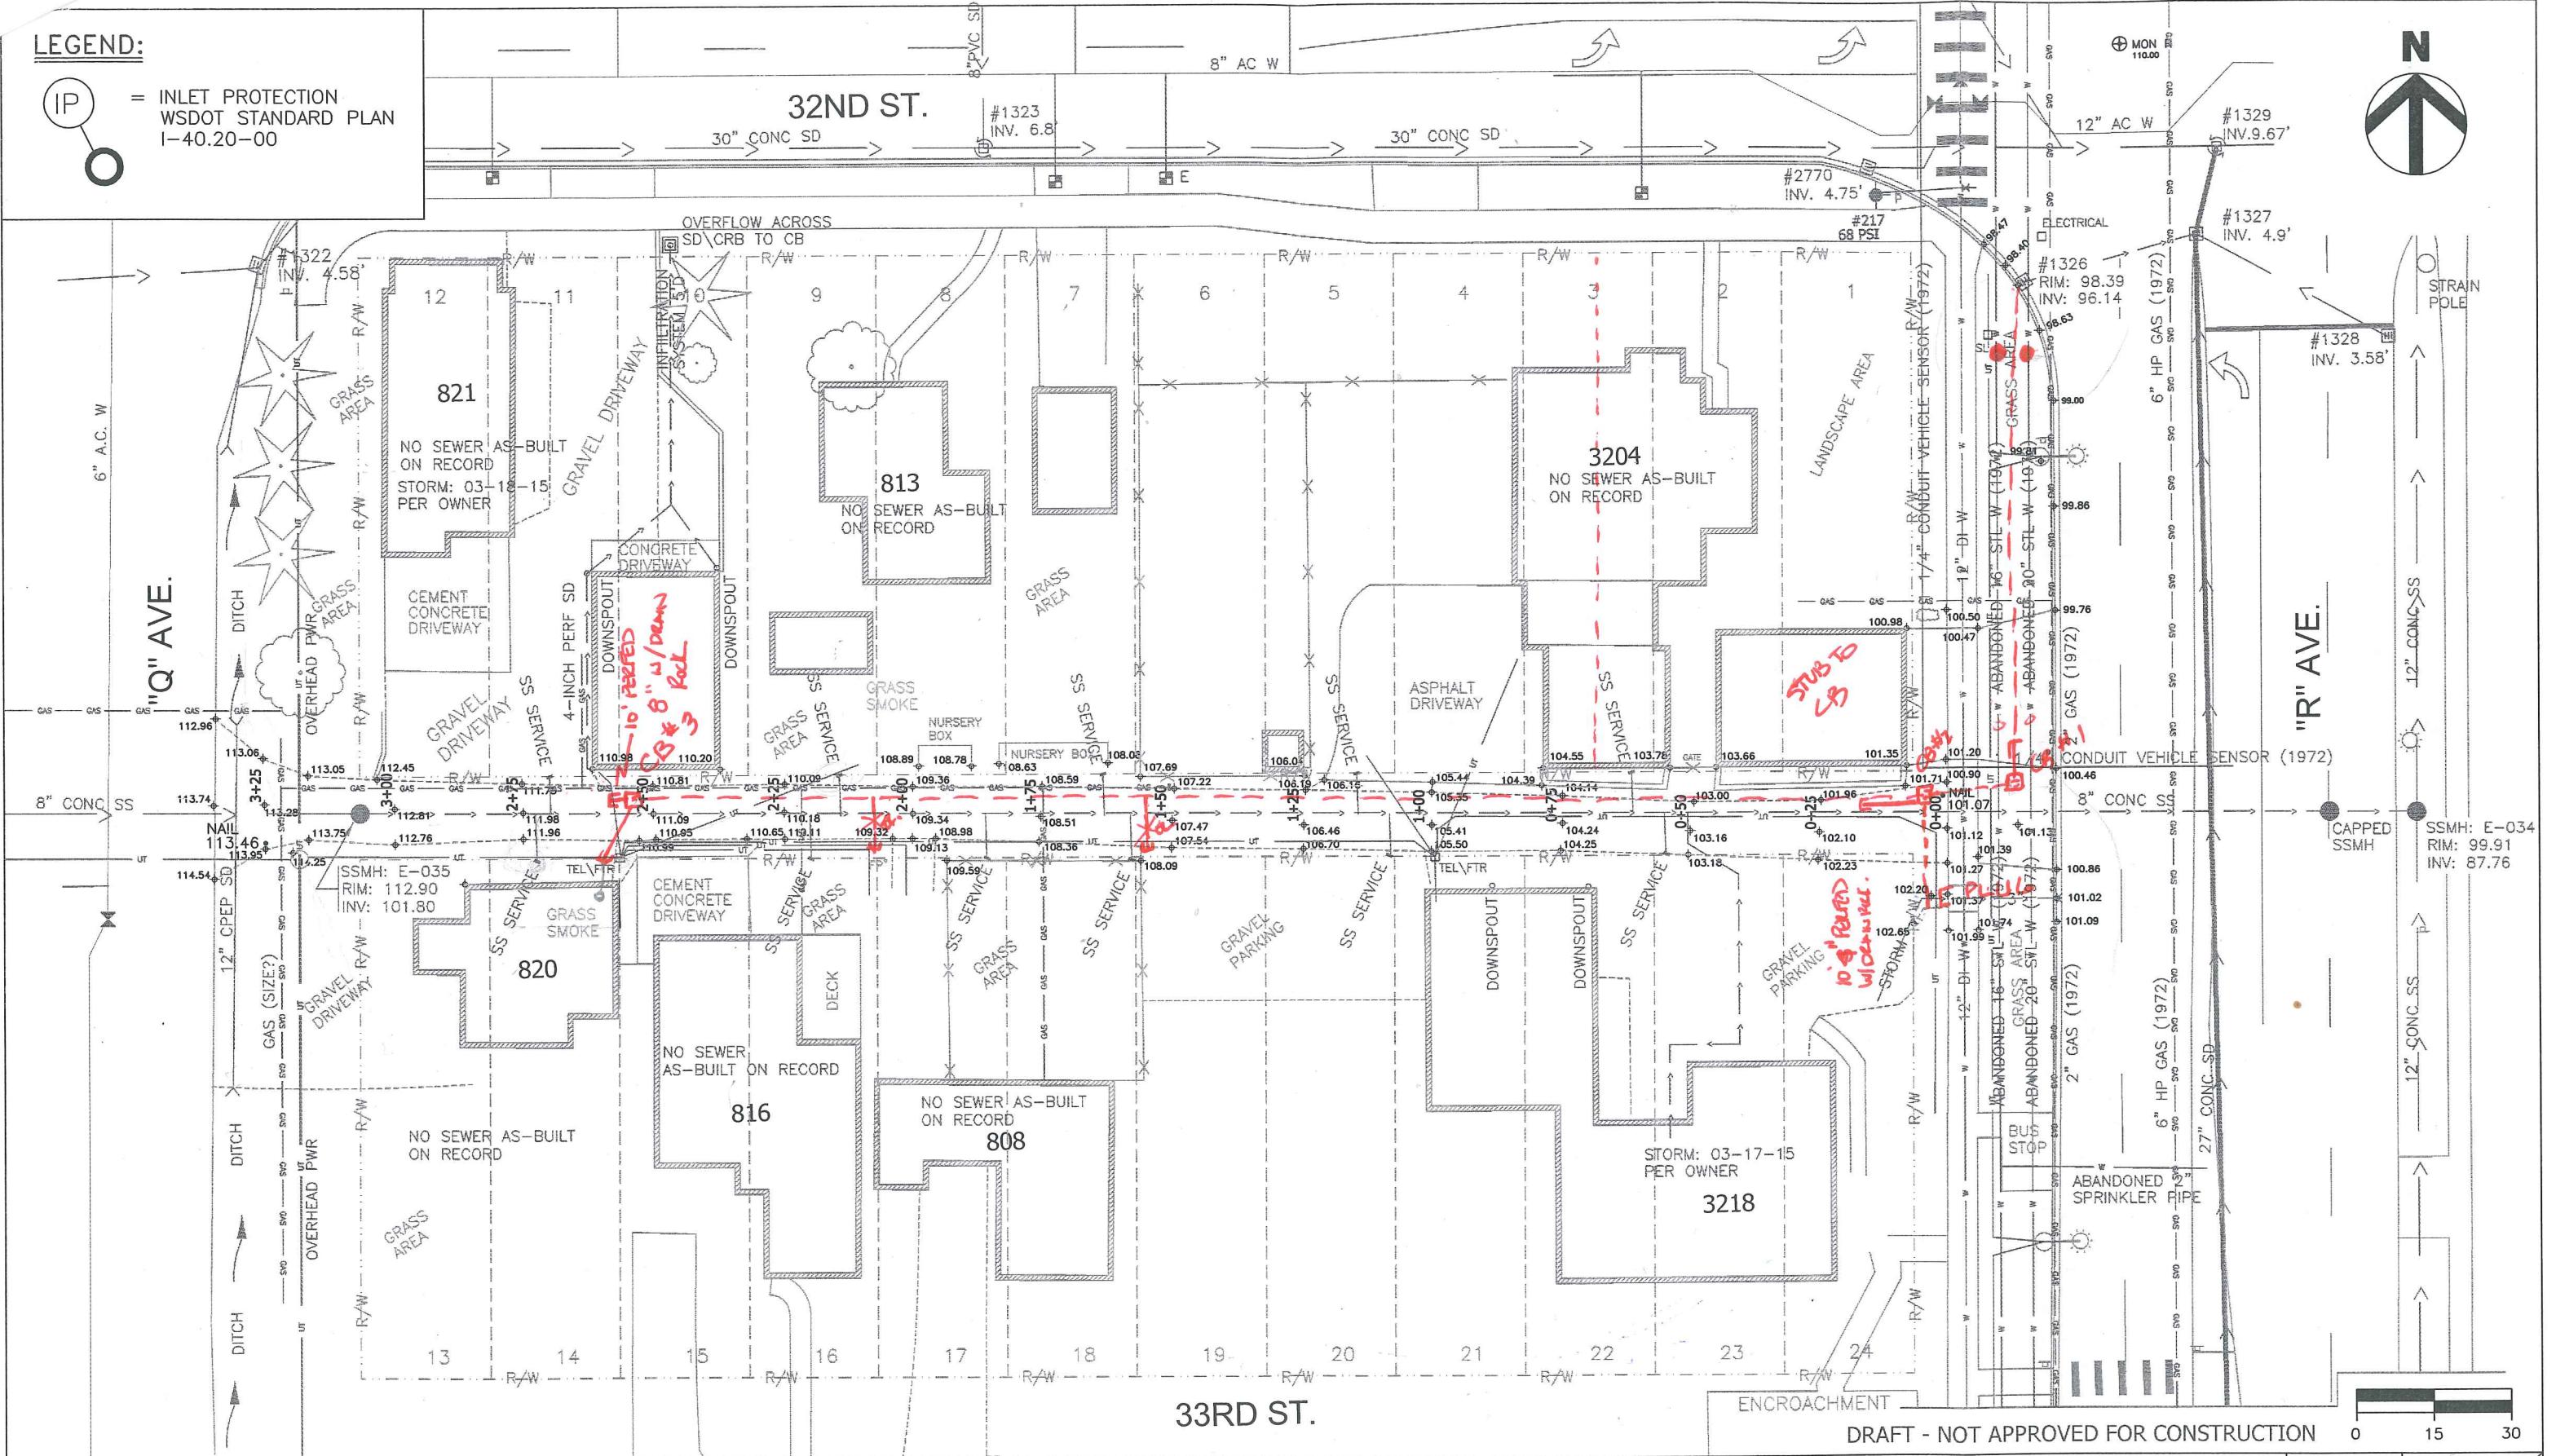


DRAFT - NOT APPROVED FOR CONSTRUCTION

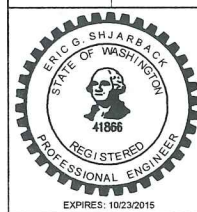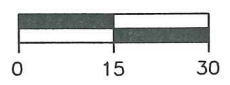

1			
2			
3			
4			
NO:	DATE:	BY:	DESCRIPTION:

PROJECT NUMBER:	PW-14-040-STM
DATE:	03-10-2015
DRAWN BY:	STEVEN LANGE
CHECKED BY:	ERIC SHJARBACK, PE
DRAWING NAME:	C3-14-040-STM.DWG

CITY OF ANACORTES  
 ENGINEERING DEPARTMENT  
 904 6TH ST.  
 ANACORTES, WA. 98221  
 (360) 293-1920

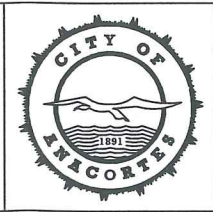

CITY OF ANACORTES  
 BLOCK 2 - WHITES FIRST  
 ADDITION STORM PROJECT  
 CONTRACT # PW-14-040-STM

**SITE PLAN WITH  
 EROSION CONTROL PLAN**



SHEET:  
**C3**  
**C6**  
 SCALE:  
 1" = 30'